


FOR CLEANOUT RISER AND
BOX DETAIL SEE CITY OF
RIPON STANDARD S-10

FINISHED GRADE

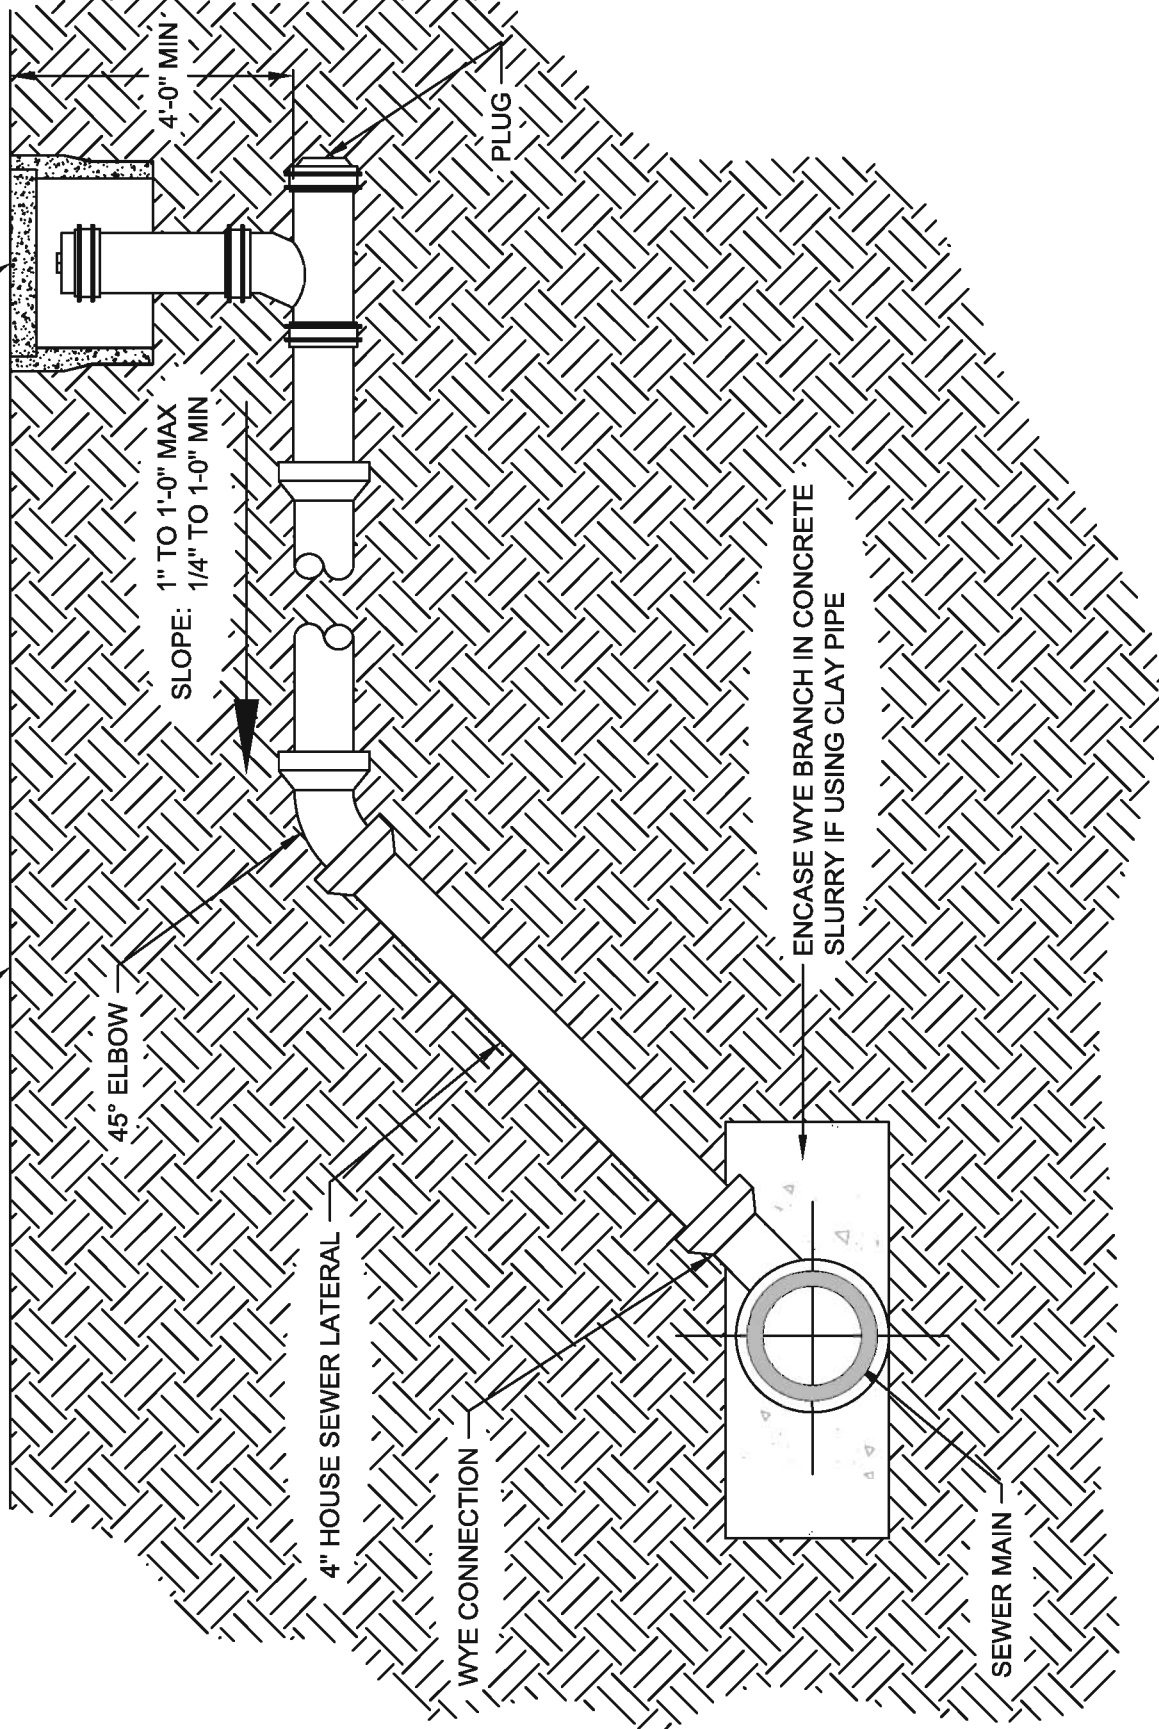

ENCASE WYE BRANCH IN CONCRETE
SLURRY IF USING CLAY PIPE

SEWER MAIN

WYE CONNECTION

4" HOUSE SEWER LATERAL

45° ELBOW

SLOPE: 1" TO 1'-0" MAX
1/4" TO 1'-0" MIN

PLUG

4'-0" MIN

NO.	REVISED	BY
DRAWN BY: MCP		
CHECKED BY: DJR		
V:\25_City of Ripon Standards\Standard Specifications\Drawings\Sewer\S-11.dwg		

House Lateral Detail

APPROVED

David R...
CITY ENGINEER RCE-28191

DATE: 2-2-99

CITY OF RIPON

STANDARD NO.

S-11