



SECTION A-A

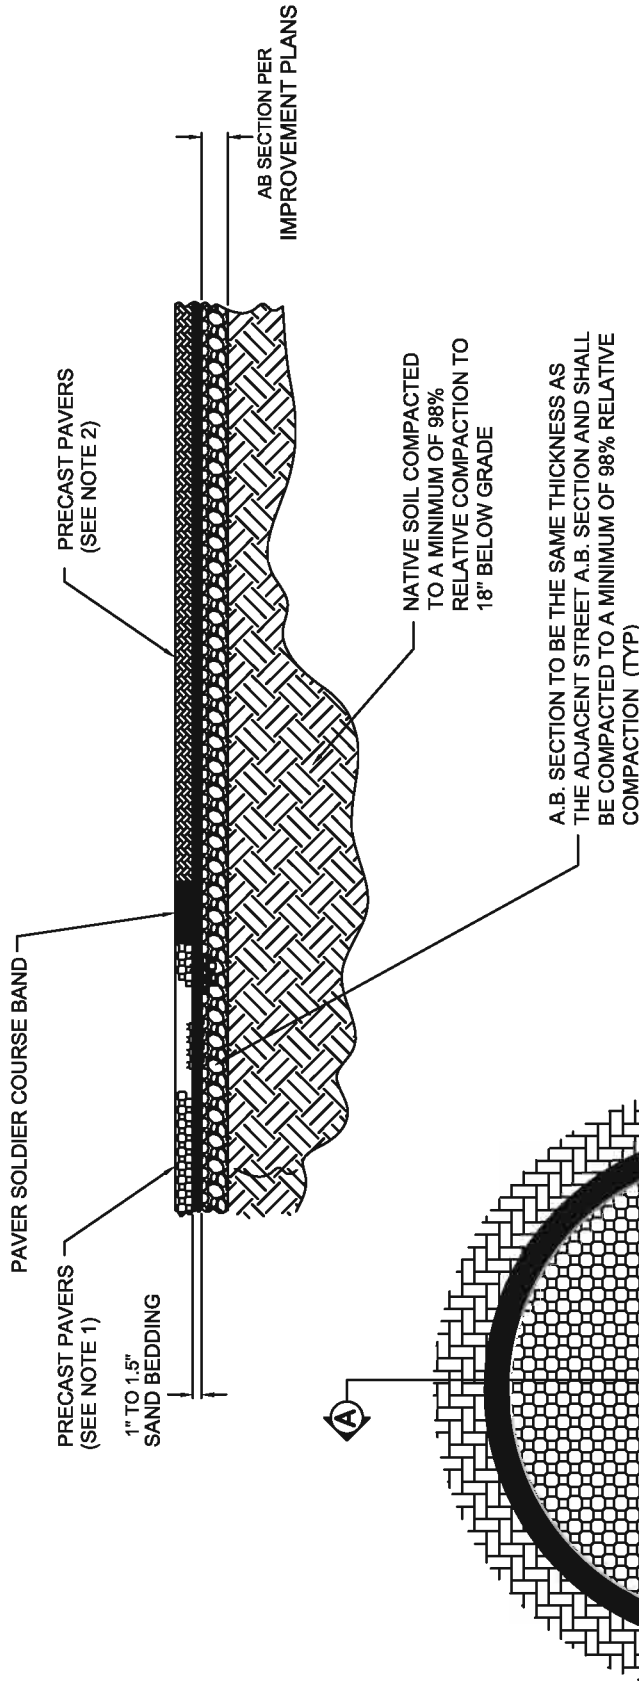

NOTES:


1. BRICK PAVERS TO BE INSTALLED PER MANUFACTURERS RECOMMENDATION:
 SIZE: 80mm, 5.5" INTERLOCKING PAVERS
 STYLE: SPECTRUM
 COLOR: MENDOCINO
2. BRICK PAVERS TO BE INSTALLED PER MANUFACTURERS RECOMMENDATION:
 SIZE: 80mm, 3.15" INTERLOCKING PAVERS
 STYLE: 90 DEGREE HERRINGBONE
 COLOR: CHARCOAL TAN

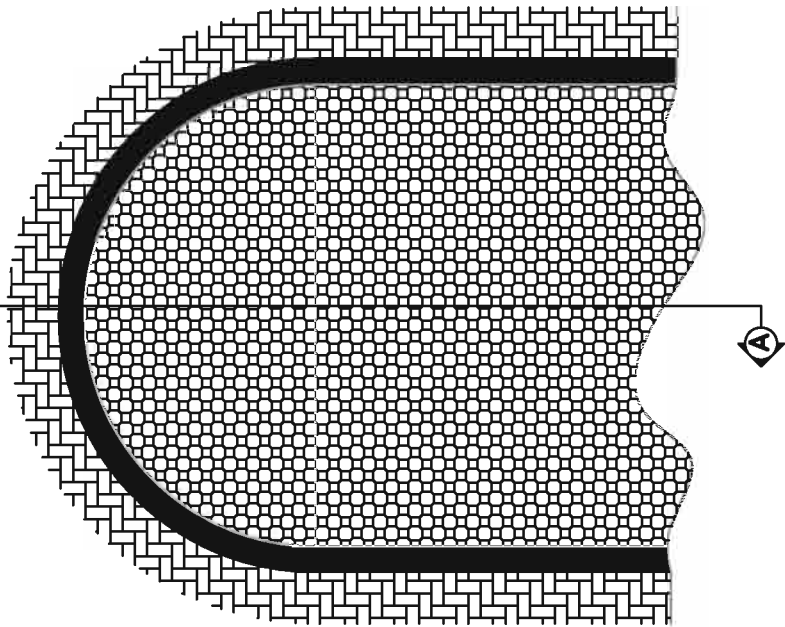

NO.	REVISED	BY
DRAWN BY: TP		
CHECKED BY: DJR		
V:\25_City of Ripon Standards\Standard Specifications\Drawings\Streets\st-13b.dwg		

**Cul-De-Sac
Island Detail**

CITY OF RIPON

APPROVED

 CITY ENGINEER RCE-2819T
 DATE: 2-2-99
 STANDARD NO. **ST-13b**