


NO STOPPING-FIRELANE

NO STOPPING-FIRELANE

NO STOPPING-FIRELANE

FACE OF CURB

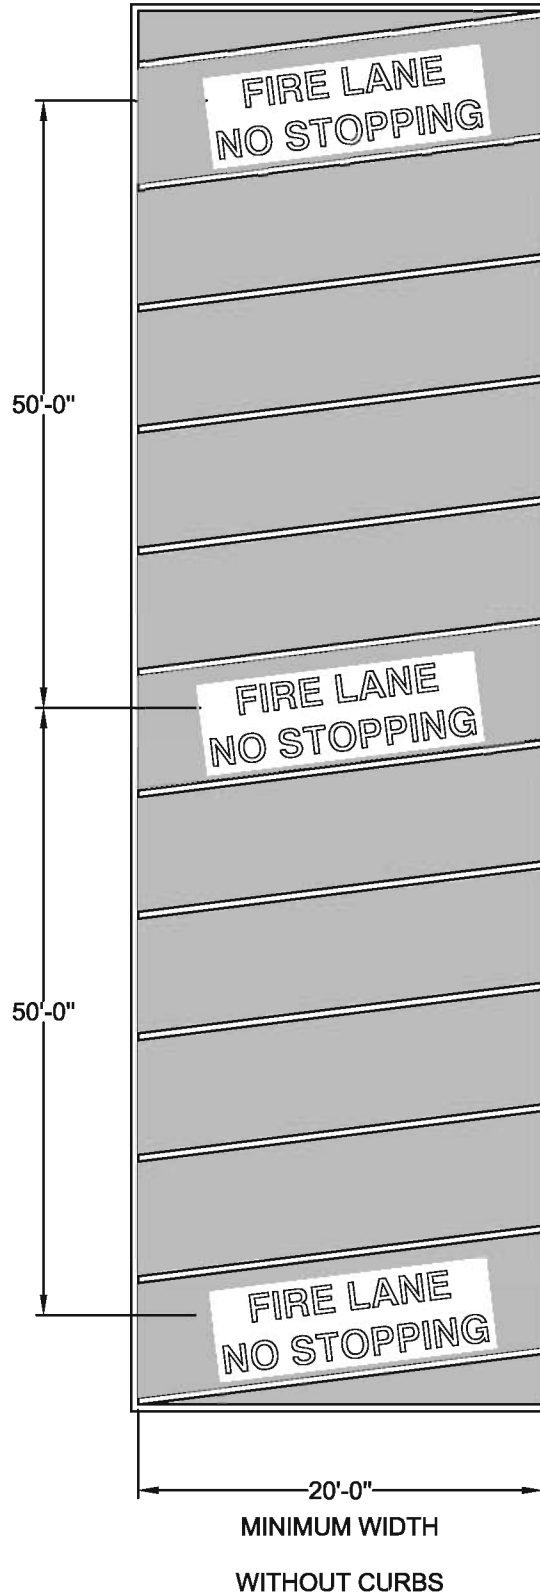

NO.	REVISED	BY
DRAWN BY: MCP		
CHECKED BY: DJR		
V:\25_City of Ripon Standards\Standard Specifications\Drawings\Waterw-10.dwg		

Fire Lane Details

APPROVED

 CITY ENGINEER 58093

DATE: 11-07-00

CITY OF RIPON

STANDARD NO. **W-10**