


**74' RIGHT-OF-WAY  
RESIDENTIAL STREET**

\* 10' P.U.E. TYPICAL  
BEHIND PROPERTY LINE

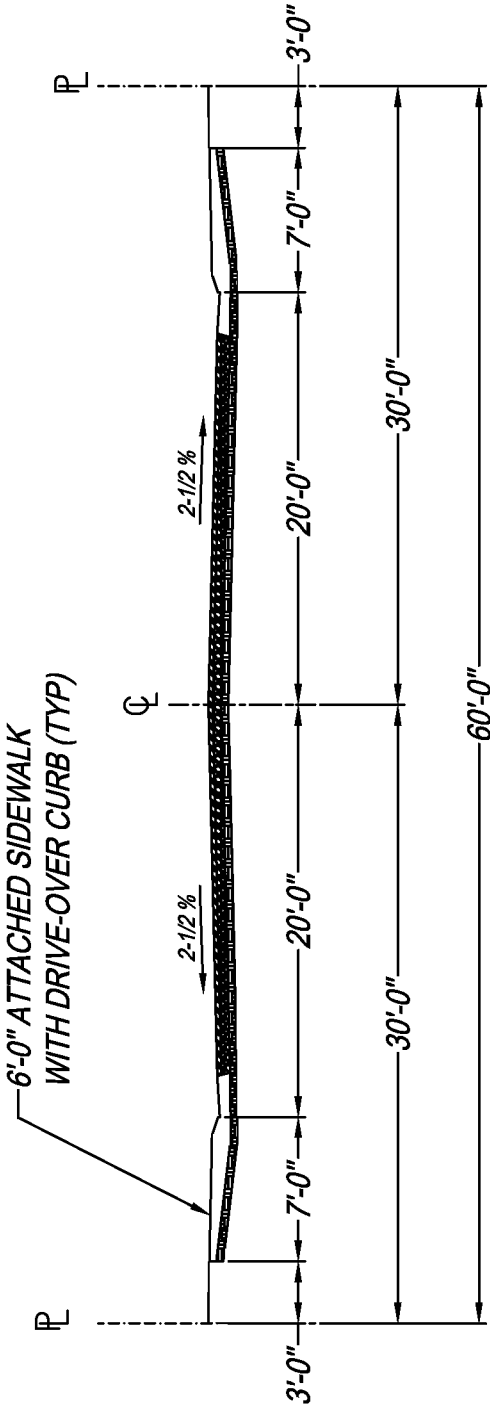

**60' RIGHT-OF-WAY  
STANDARD CUL-DE-SAC**

\* 10' P.U.E. TYPICAL  
BEHIND PROPERTY LINE

NO.	REVISED	BY
DRAWN BY: MCP		
CHECKED BY: DJR		
V:\25 City of Ripon Standards \ Standard Specifications \ Drawings \ Streets \ st-11.dwg		

**74' and 60'  
Street Sections**

**CITY OF RIPON**

APPROVED

*David J. ...*  
CITY ENGINEER RCE-28191

DATE: 2-2-99

STANDARD NO. **ST-11**